




SUBURBAN
Fence Systems Ltd.

1428 Speers Road, Unit 19
Oakville, ON, L6L 5M1
Office:(905)465-3462
Fax:(905)465-2092

The Alexandria

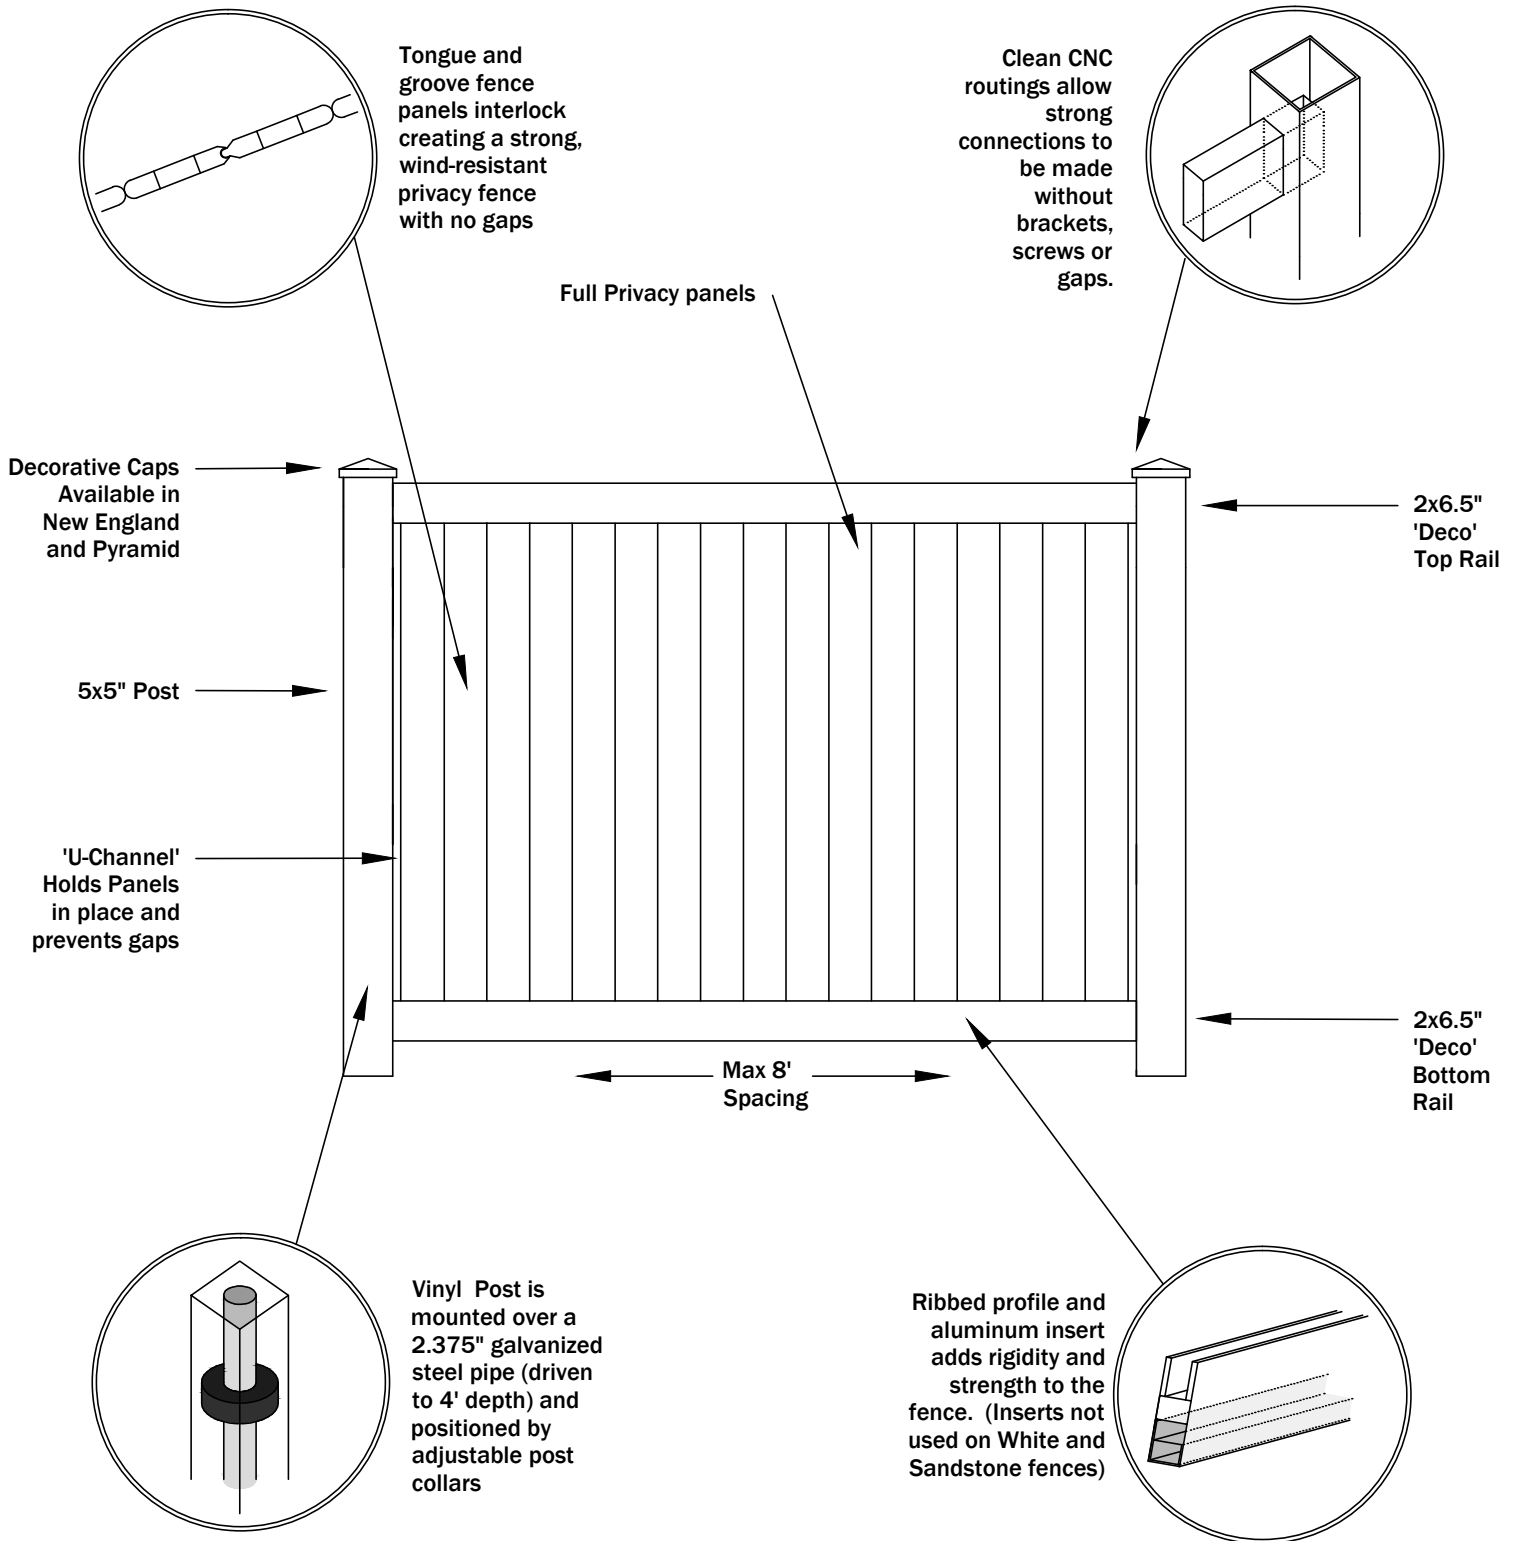

Note: -Suburban Fence can accommodate almost any variation of options, accents, or custom requests.
 -Vinyl Fences can made anywhere up to 6', and in certain arrangements even higher.
 -Vinyl Fence available in Solid White, Clay and Sandstone as well as Natural and Weathered Cedar Woodgrain Select for Alexandria only