




**SUBURBAN**  
Fence Systems Ltd.

1428 Speers Road, Unit 19  
Oakville, ON, L6L 5M1  
Office:(905)465-3462  
Fax:(905)465-2092

# The Vicksburg

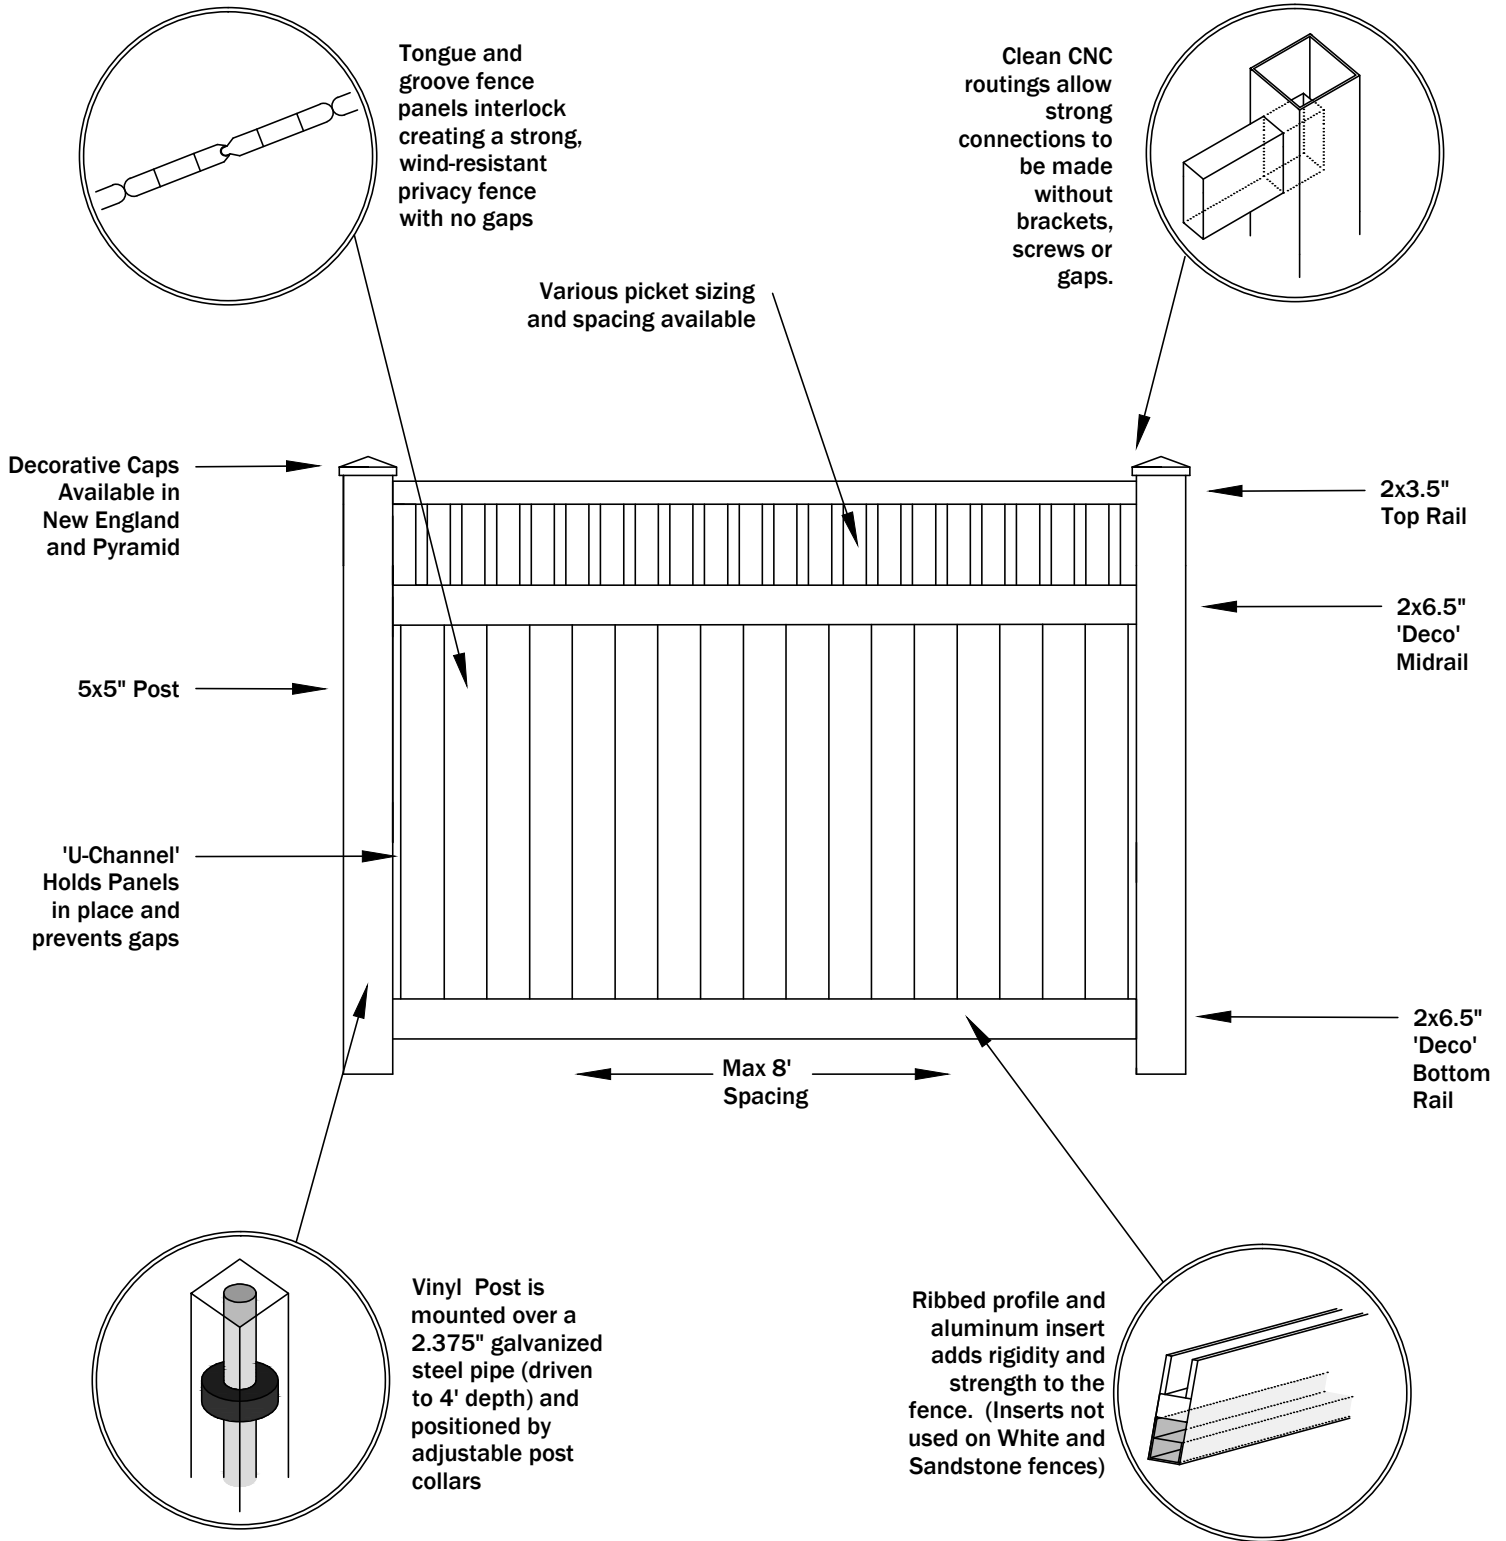

**Note:** -Suburban Fence can accommodate almost any variation of options, accents, or custom requests.  
 -Vinyl Fences can made anywhere up to 6', and in certain arrangements even higher.  
 -Vinyl Fence available in Solid White, Clay and Sandstone as well as Natural and Weathered Cedar Woodgrain Select for Alexandria only